




PHOTO EXAMPLE OF ACCESSIBLE
KAYAK LAUNCH
(EZ LAUNCH)

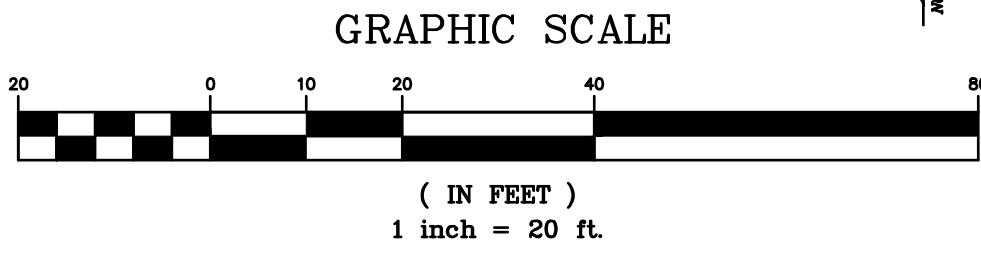

**CITY OF ALLEGAN
 ALLEGAN, MICHIGAN**

**CONCEPTUAL LAYOUT
 PROPOSED SITE PLAN
 CANOE/KAYAK LAUNCH
 AND PARKING**

PROJECT:

SHEET TITLE:

DRAWN BY:

DESIGNED BY:
KB

PM REVIEW:

QA/QC REVIEW:

DATE:
MARCH 2014

SEAL:

SIGNATURE:

DATE:

HARD COPY IS INTENDED TO
 BE 24" X 36" WHEN PLOTTED.
 SCALE(S) INDICATED AND
 GRAPHIC QUALITY MAY NOT
 BE ACCURATE FOR ANY
 OTHER SIZES

SCALE:

HORZ: 1"=20'-0"

VERT:

ACI JOB #

P13-156

SHEET NO.

1 of 1

NO.	REVISION DESCRIPTION:	BY:	DATE: